



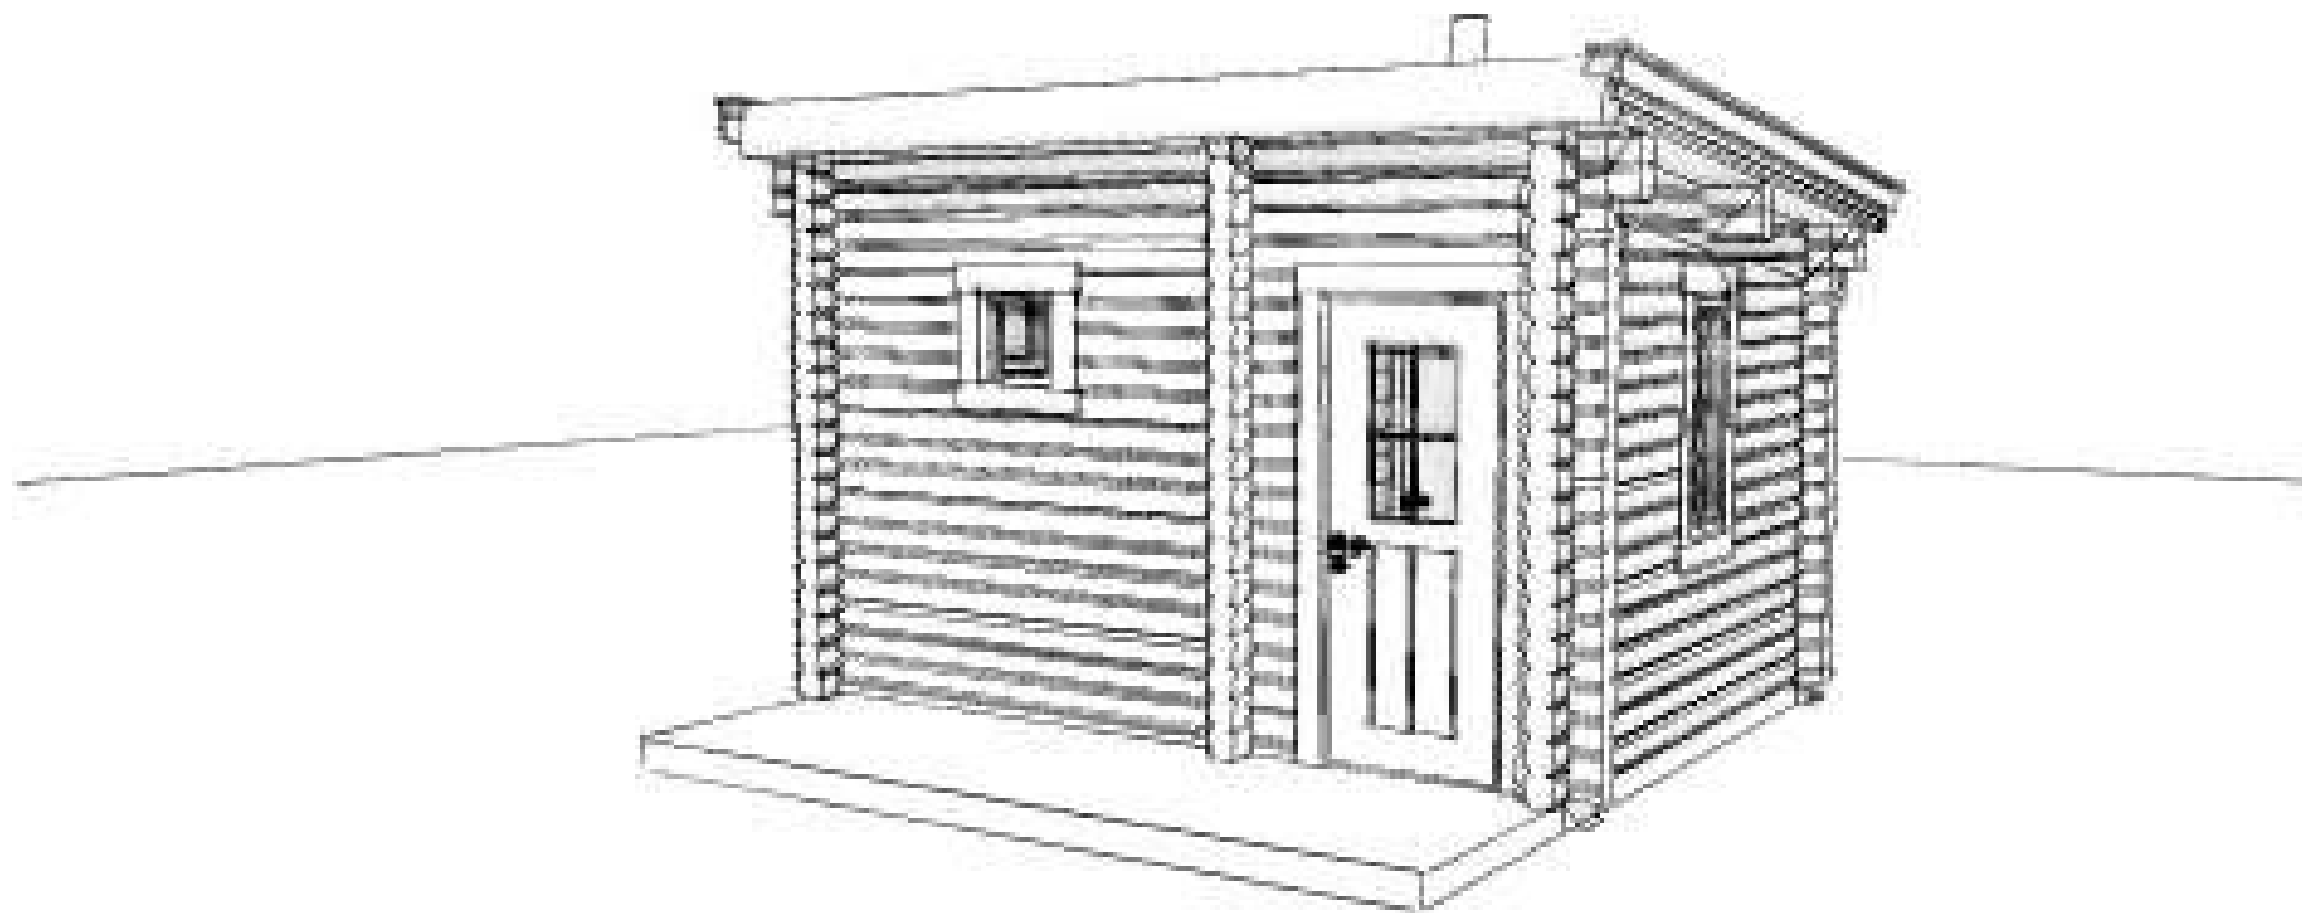


PROSJEKT: PIRTIS C-3.2		DATA: 18.01.14	Grr./Bnr.
TILTAKSHAVER: UAB ASTRETA		FORMAT: A3	Kommune: -
BYGGEPASS: Jovaru g. 2, LT-54341 Eigirgalos km.,Kauno r.			
TEGN. TYPE: Prosjektinfo		MAL: 1:54,1	TEGN.NR: 10.1
Arkitekt & Design: astretalt@gmail.com			

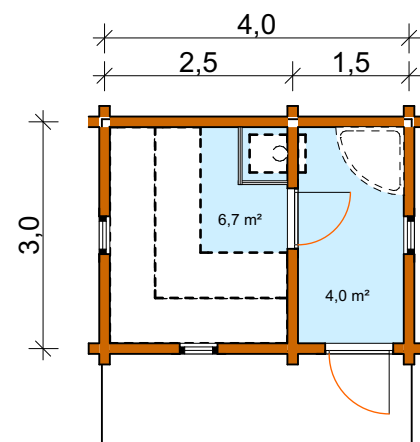


PLAN




SYD FASADE

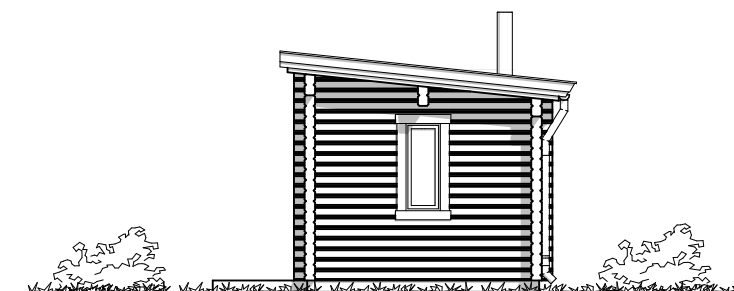


ØST FASADE

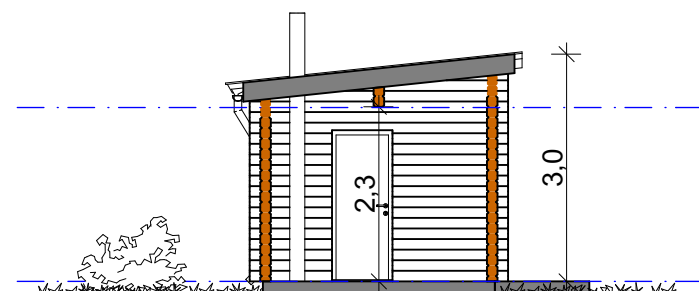

SNITT

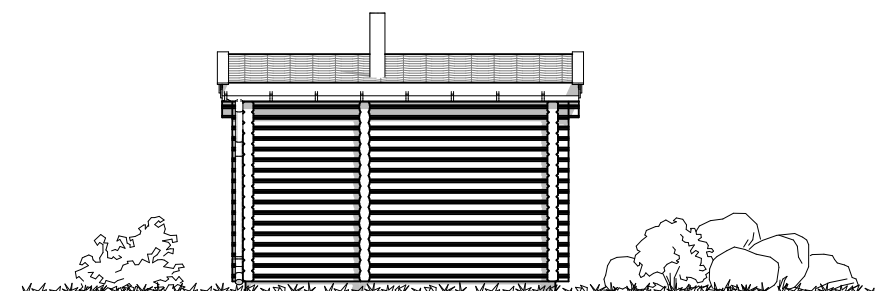

NORD FASADE

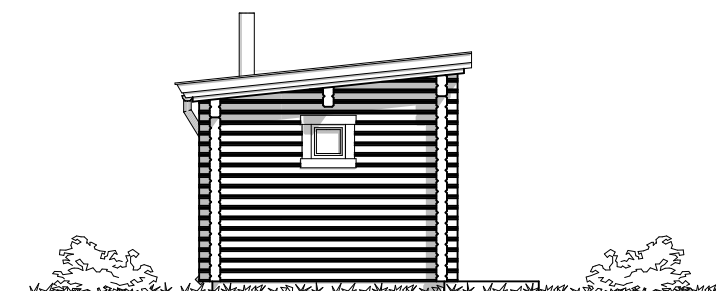

VEST FASADE

BRA (Bruksareal)	
ID	Area
BRA	11,1
	11,1 m ²
BYA (Bebyggd Areal)	
ID	Area
BYA	12,7



PROSJEKT:	18.01.14	Gnr./Bnr.
TILTAKSHAVER:	A3	Kommune:
BYGGEPLASS:	Jovaru g. 2, LT-54341 Eigirgalos km.,Kauno r.	
TEGN. TYPE:	Fasader, plan og Snitt A-A, 1:100	
Arkitekt & Design:	astretalt@gmail.com	TEGN. NR.
	1:100	10.2