



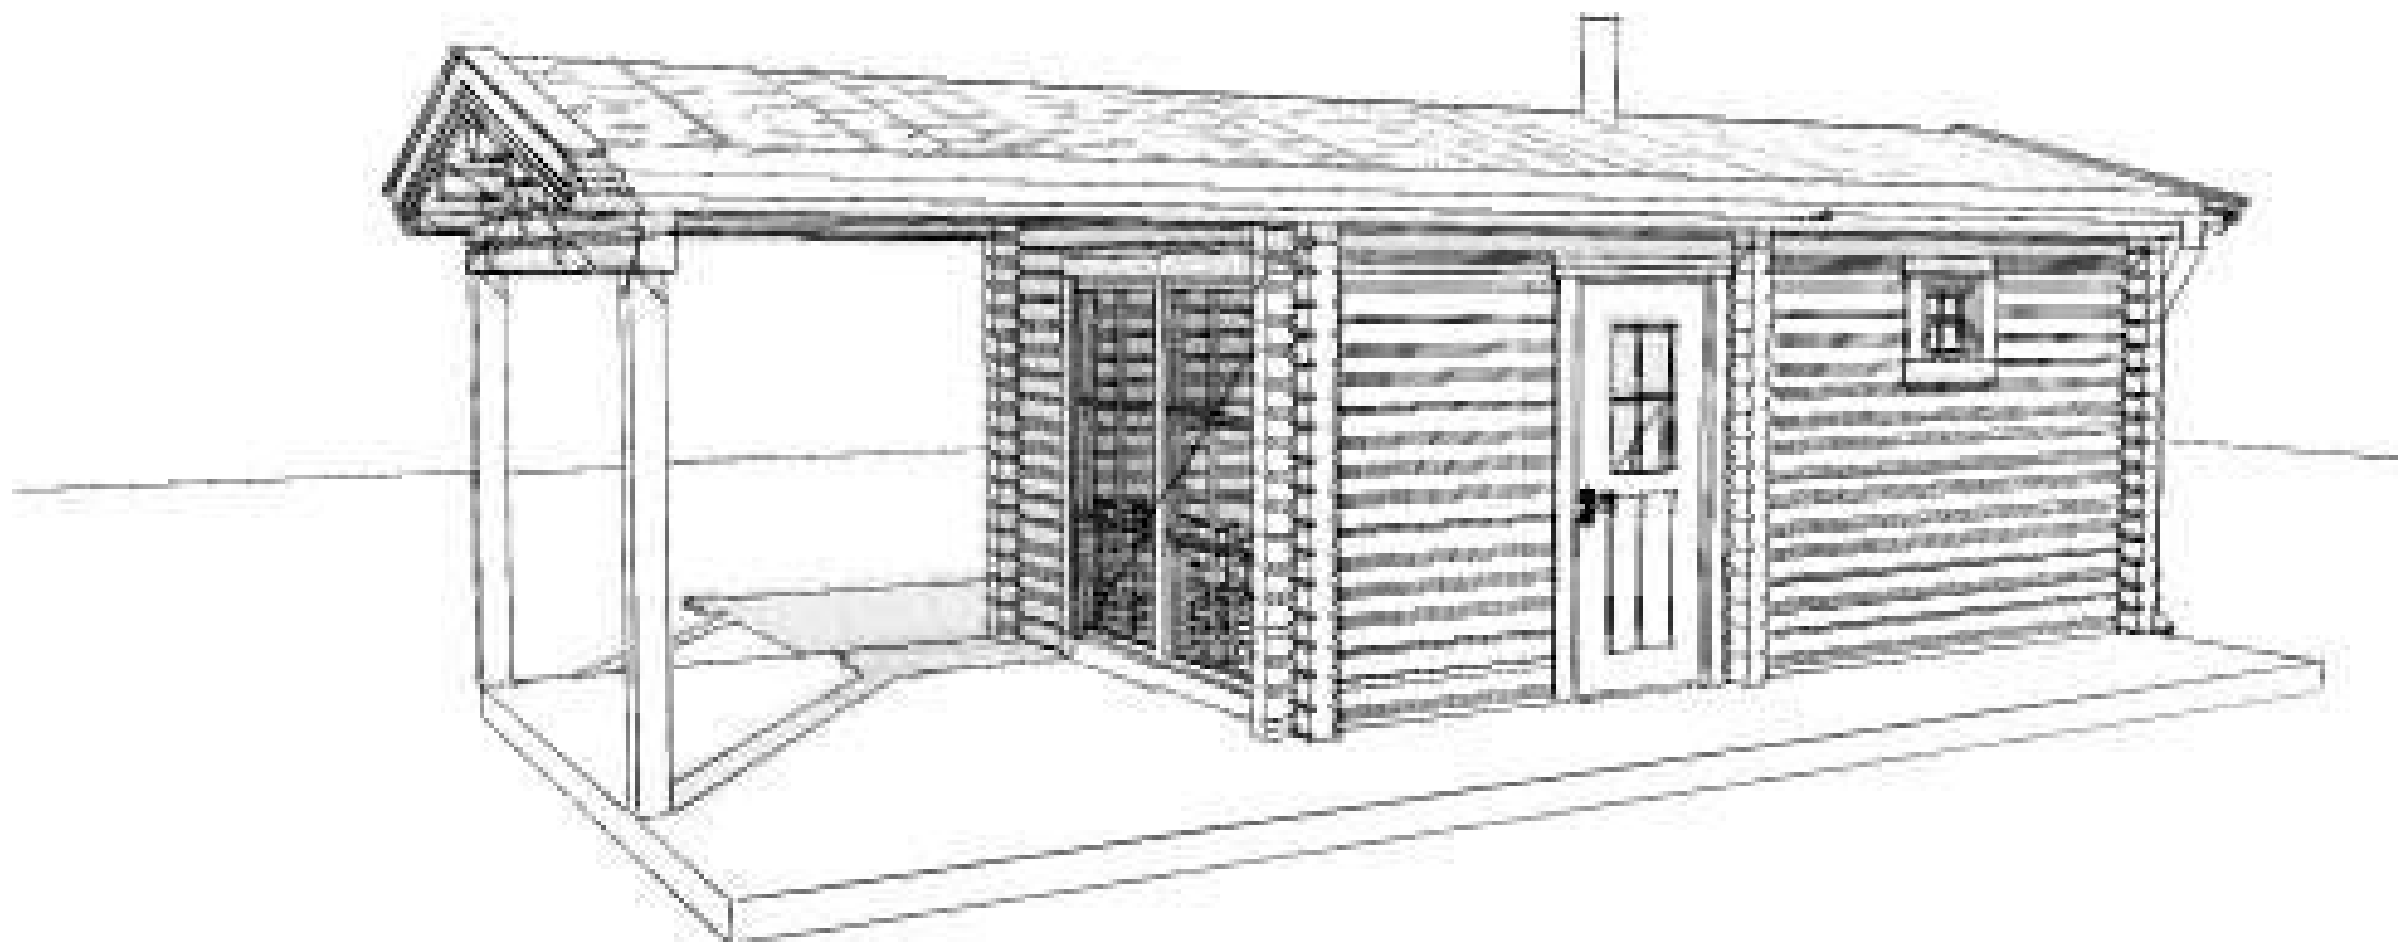

ASTRETA

PROSJEKT:		DATA:	Gnr./Bnr.
PIRTIS E-1.3		18.01.14	
TILTAKSHAVER:		FORMAT:	Kommune:
UAB ASTRETA		A3	-
BYGGEPLASS: Jovary g. 2, LT-54341 Eigirgalos km.,Kauno r.			
TEGN. TYPE: Prosjektinfo			
Arkitekt & Design:		MAL:	TEGN.NR.
astretalt@gmail.com		1:54,1	10.1

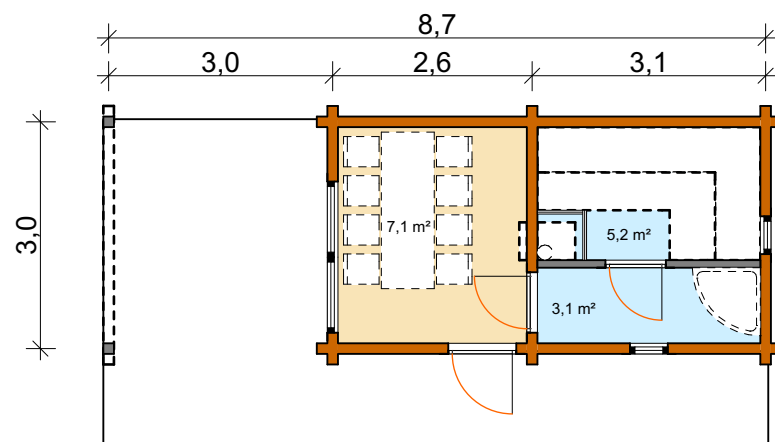


PLAN




SYD FASADE




ØST FASADE

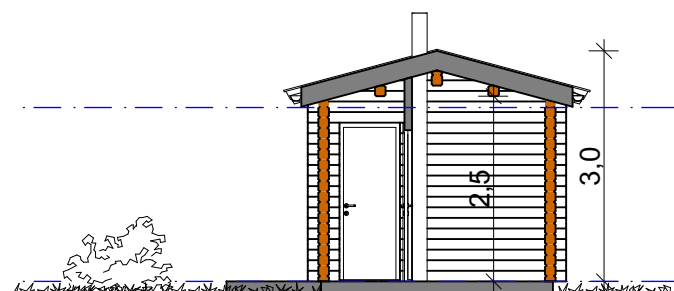

SNITT

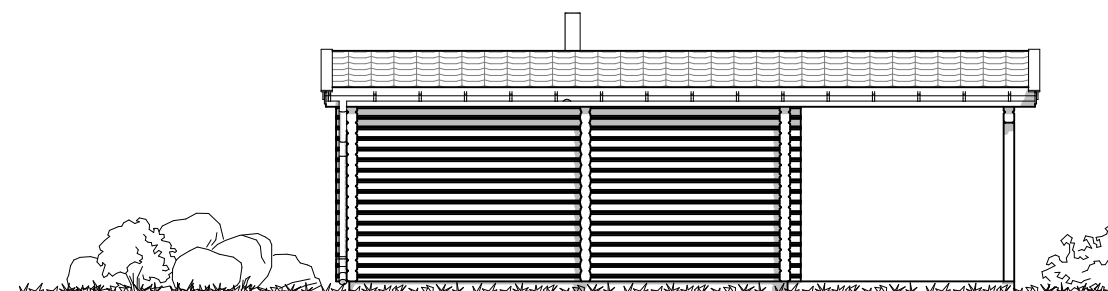

NORD FASADE

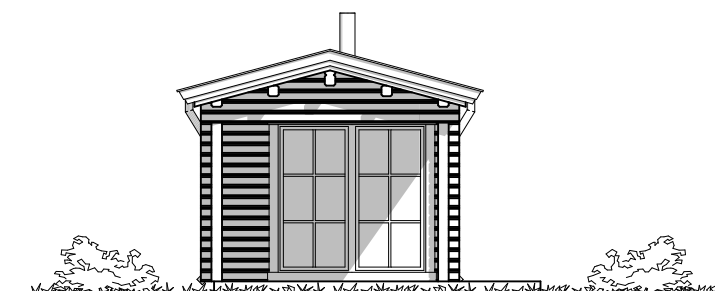

VEST FASADE

BRA (Bruksareal)	
ID	Area
BRA	16,0
	16,0 m²
BYA (Bebygd Areal)	
ID	Area
BYA	18,0



PROSJEKT:	18.01.14	Gnr./Bnr.
PIRTIS E-1.3	FORMAT:	Kommune:
	A3	-
TILTAKSHAVER:	UAB ASTRETA	
BYGGEPLASS:	Jovaru g. 2, LT-54341 Eigirgalos km.,Kauno r.	
TEGN. TYPE:	Fasader, plan og Snitt A-A, 1:100	
Arkitekt & Design:	astretalt@gmail.com	TEGN.NR.
	1:100	10.2