



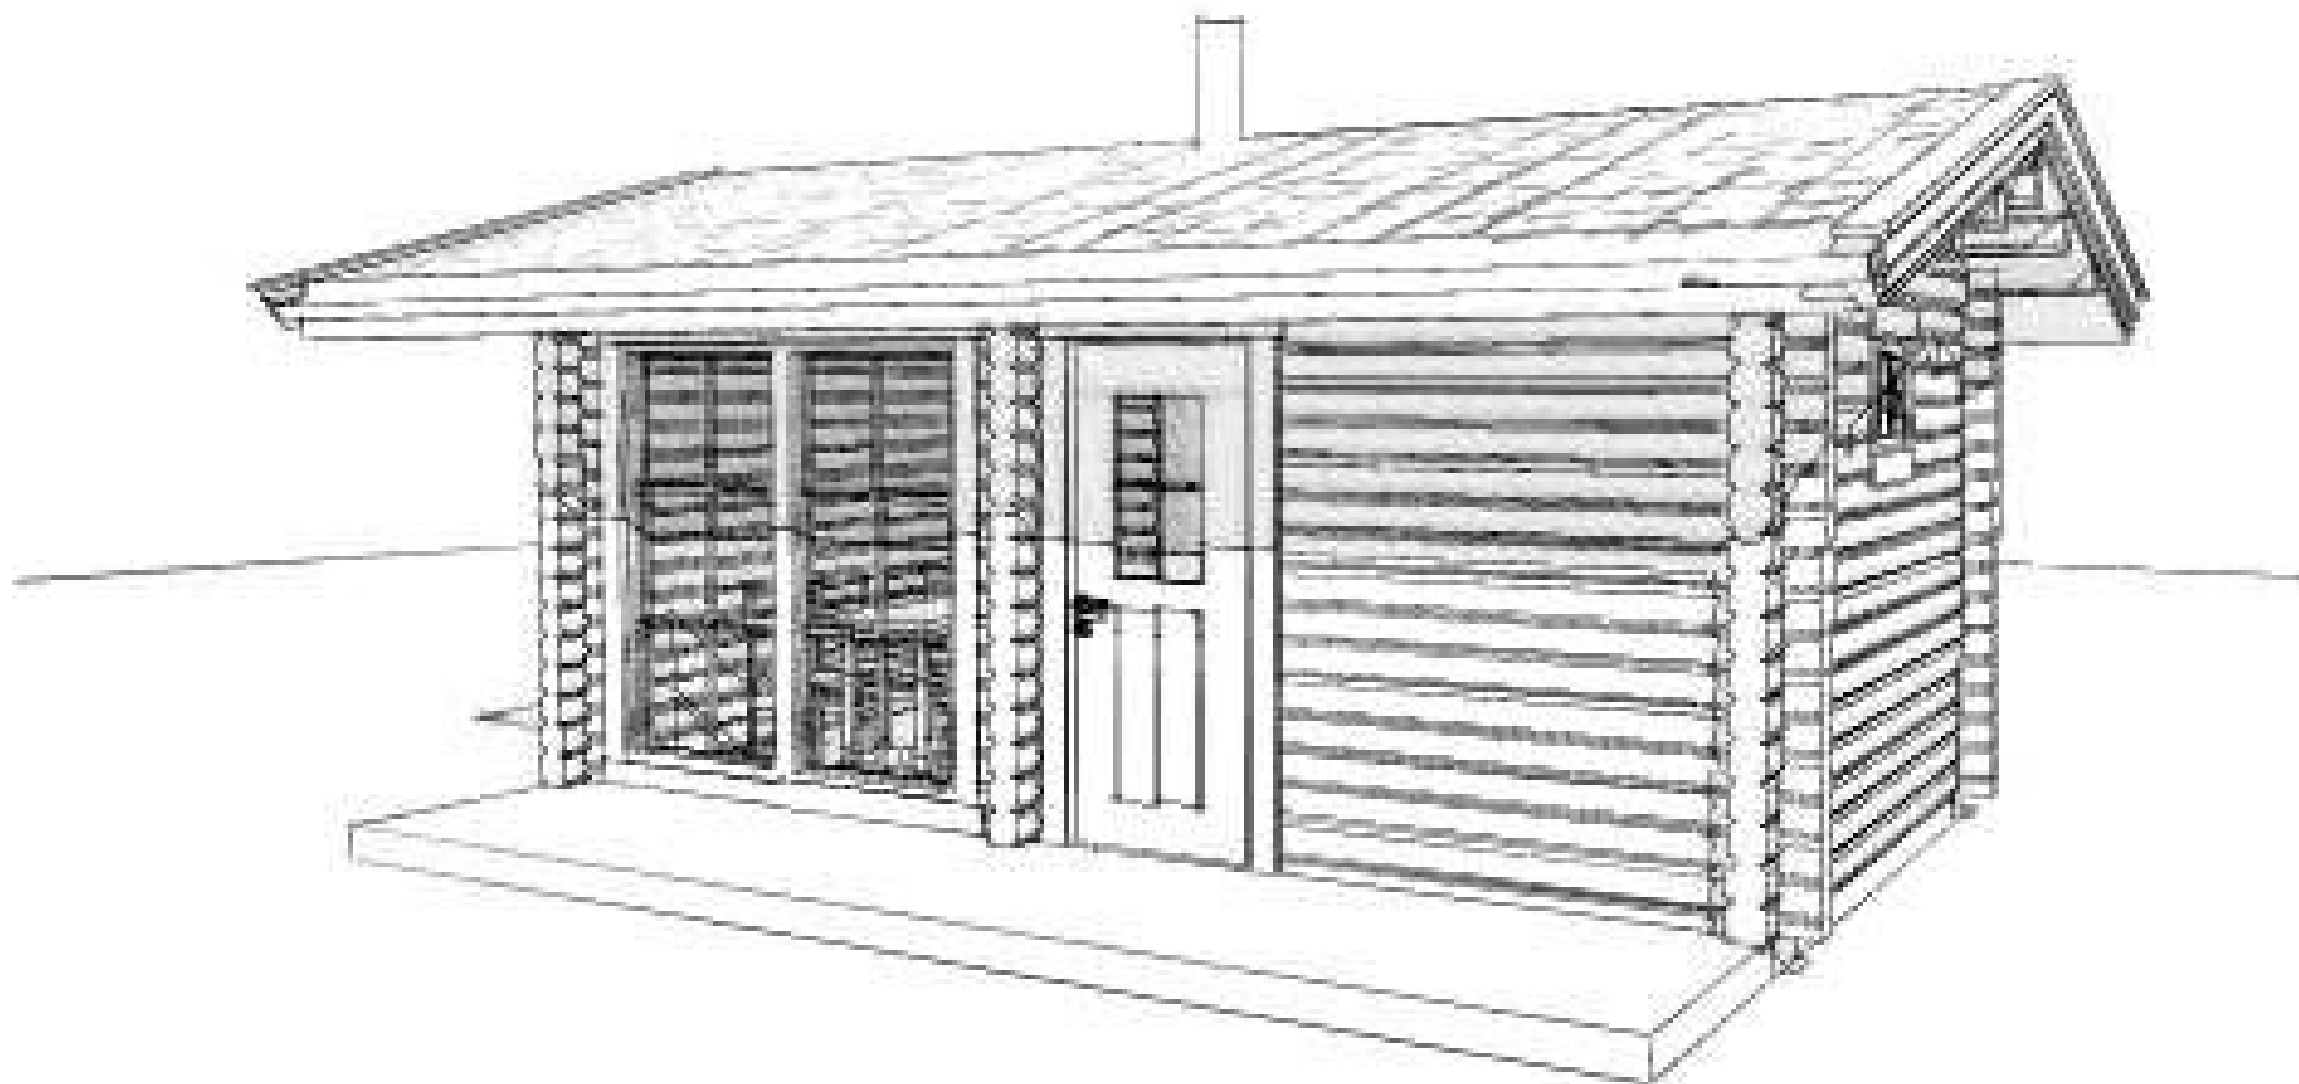

ASTRETA


PROSJEKT:	12.02.14	Gnr./Bnr.
FORMAT:	A3	Kommune:
TILTAKSHAVER:	UAB ASTRETA	-
BYGGEPLASS:	Jovary g. 2, LT-54341 Eigirgalos km.,Kauno r.	
TEGN. TYPE:	Prosjektinfo	
Arkitekt & Design:	astretalt@gmail.com	TEGN.NR:
1:54,1	10.1	

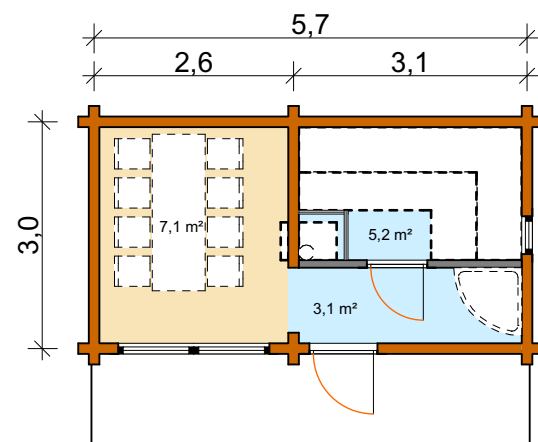


PLAN




SYD FASADE

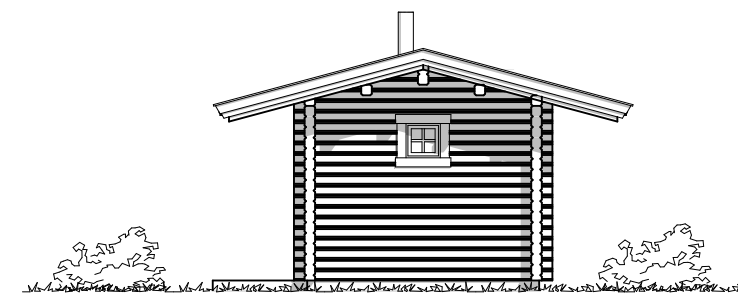


ØST FASADE

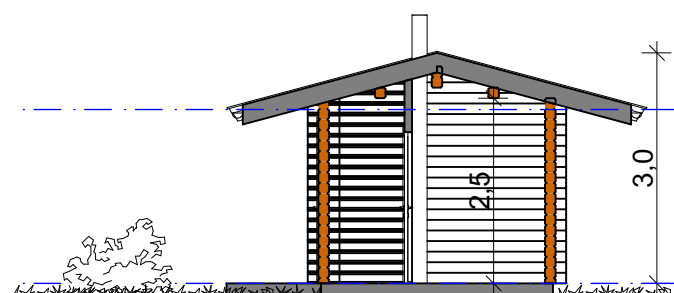

SNITT

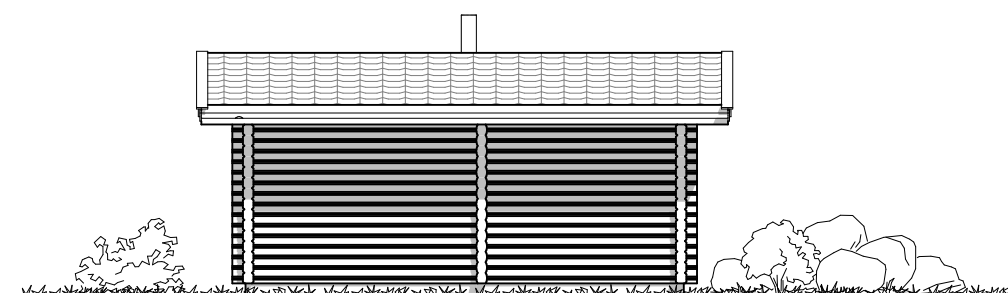

NORD FASADE

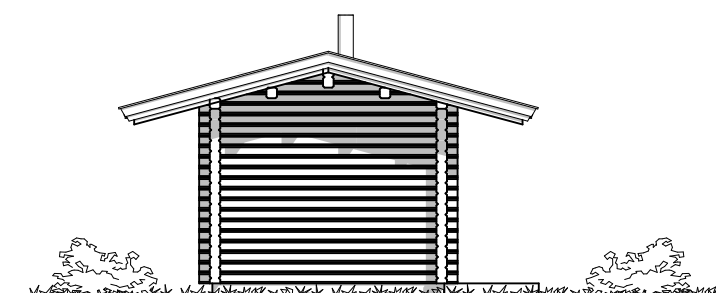

VEST FASADE

BRA (Bruksareal)	
ID	Area
BRA	16,0
	16,0 m²
BYA (Bebyggd Areal)	
ID	Area
BYA	18,0



PROSJEKT:	12.02.14	Gnr./Bnr.
TILTAKSHAVER:	A3	Kommune:
BYGGEPLASS:	Jovary g. 2, LT-54341 Eigirgalos km.,Kauno r.	
TEGN. TYPE:	Fasader, plan og Snitt A-A, 1:100	
Arkitekt & Design:	astretalt@gmail.com	TEGN.NR.
	1:100	10.2